
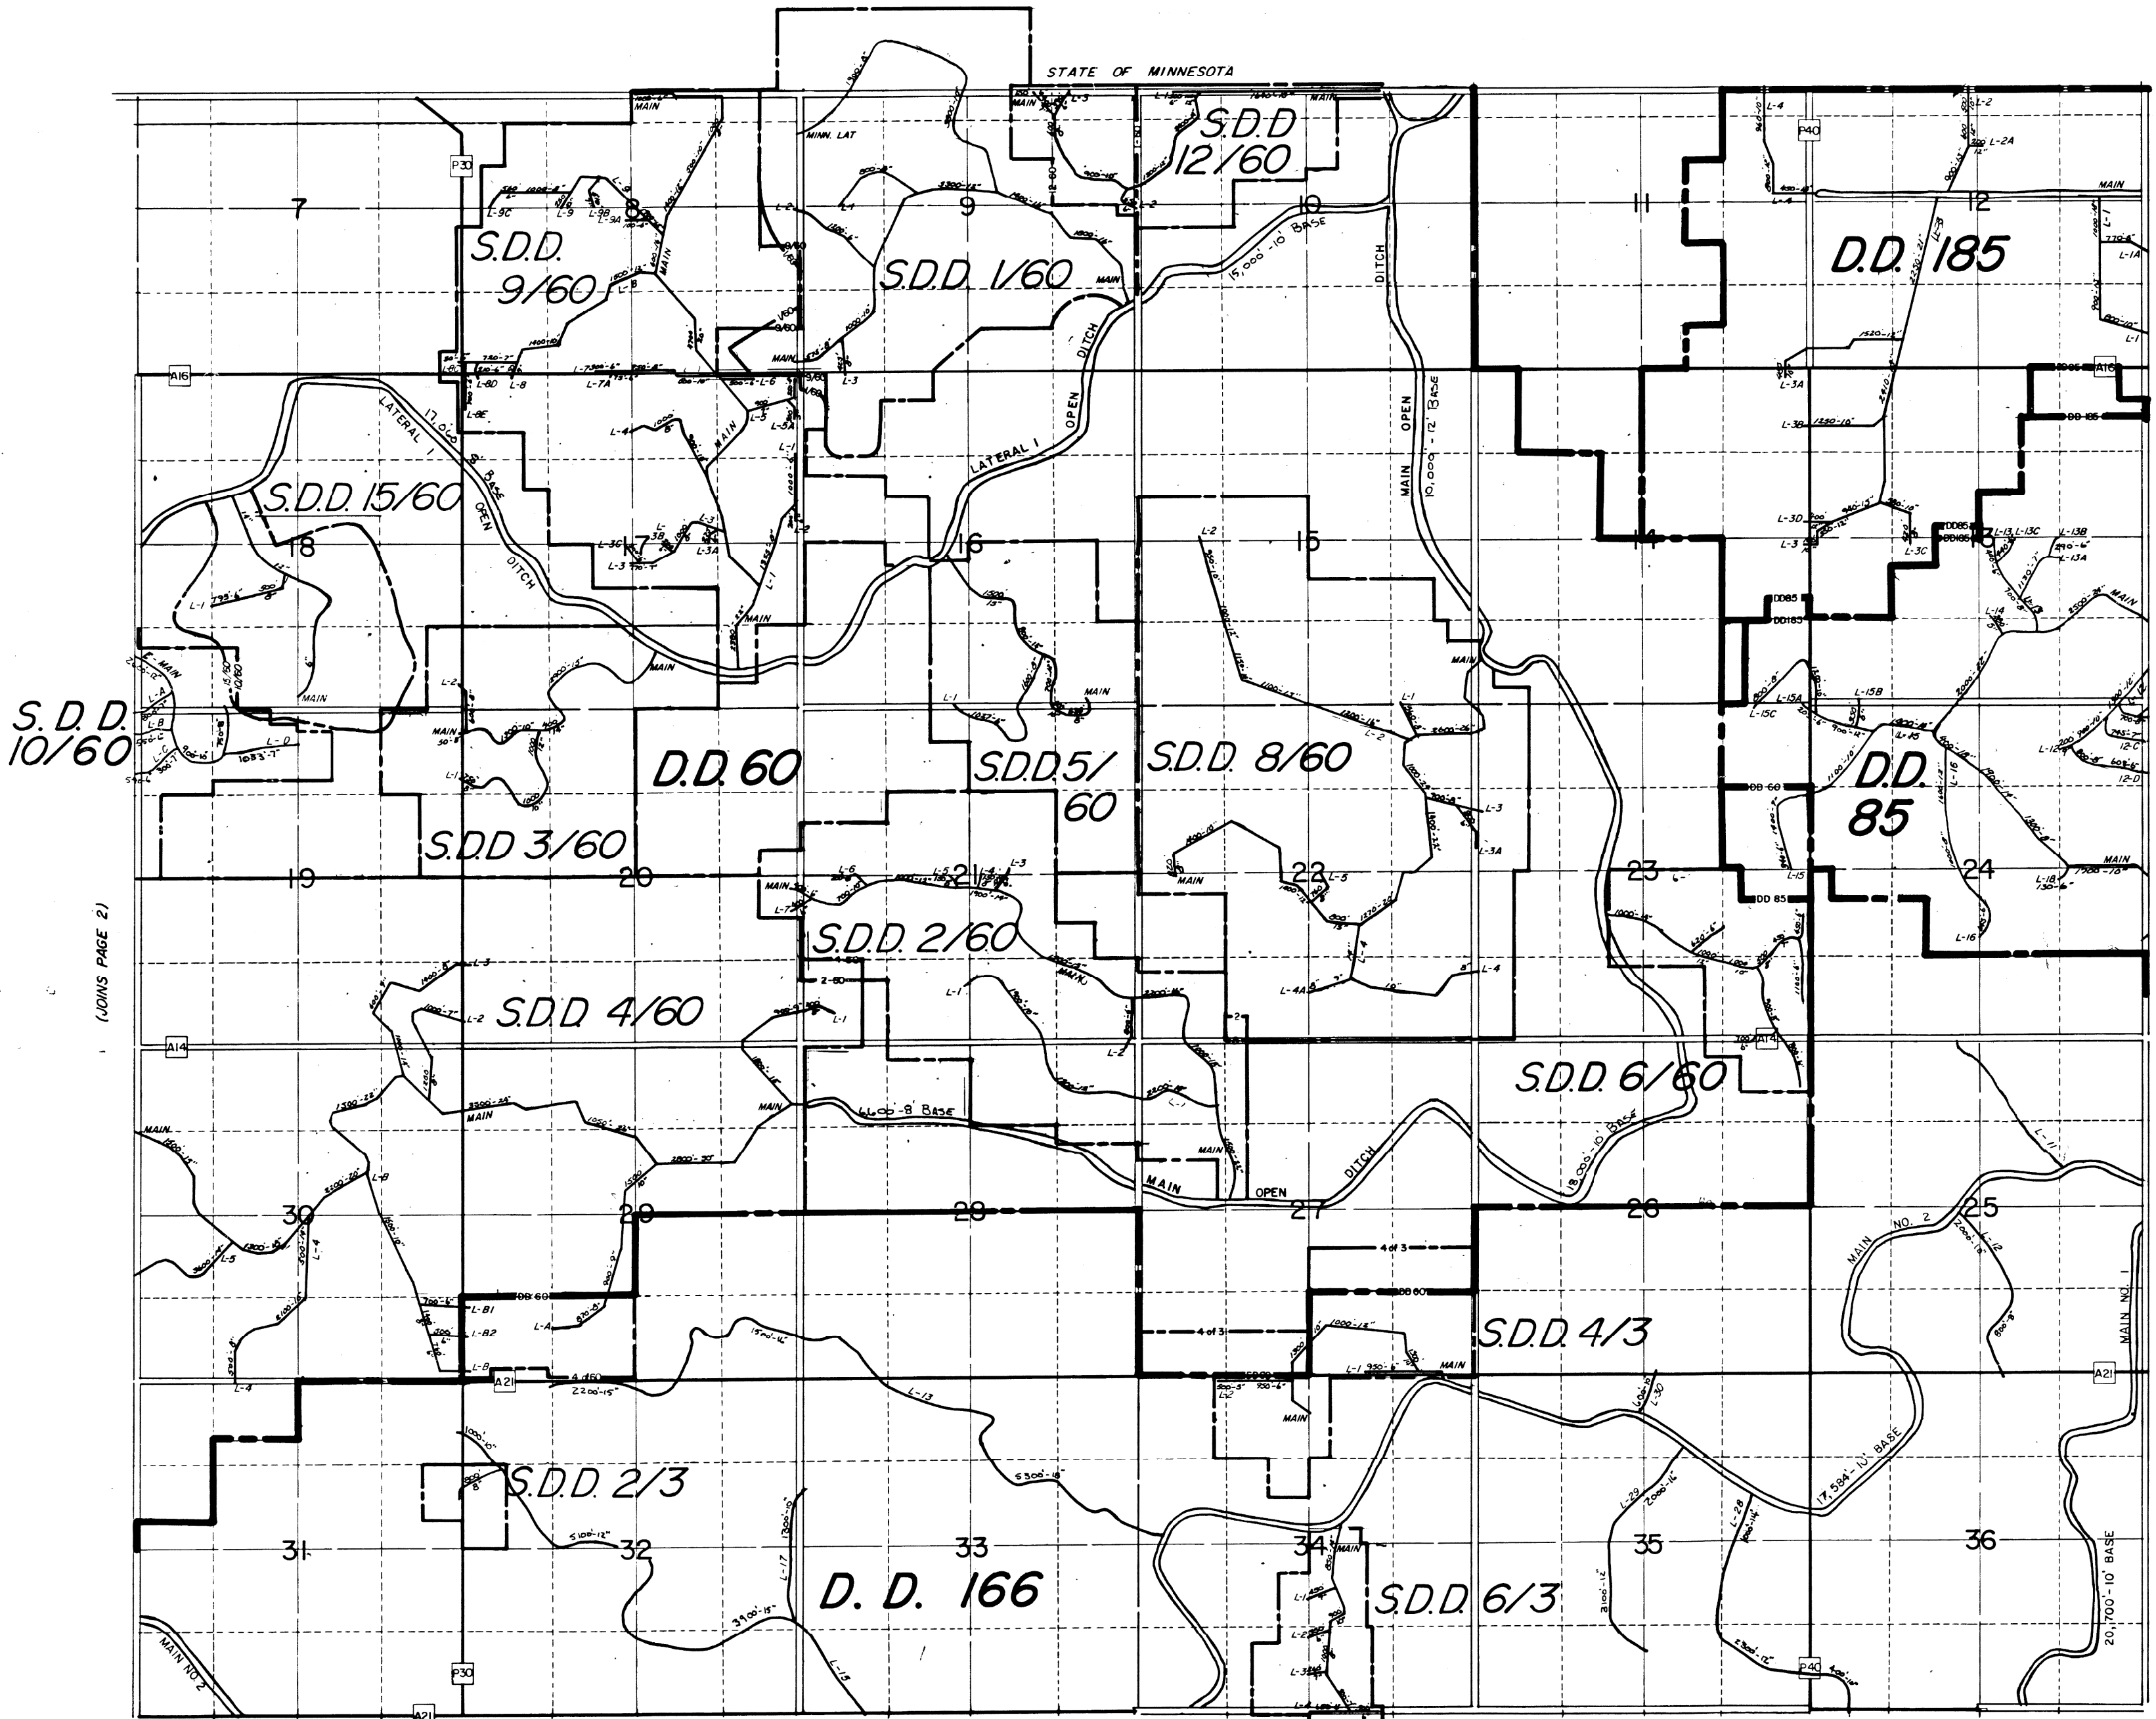


GRANT

T 100 N - R 29 W

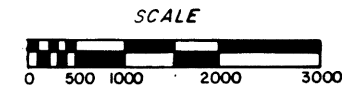

(JOINS PAGE 2)

(JOINS PAGE 4)

(JOINS PAGE 7)