



WESLEY

T96N - R27W

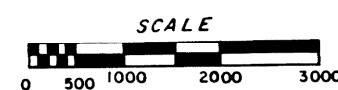

(JOINS PAGE 17)

HANCOCK CO.

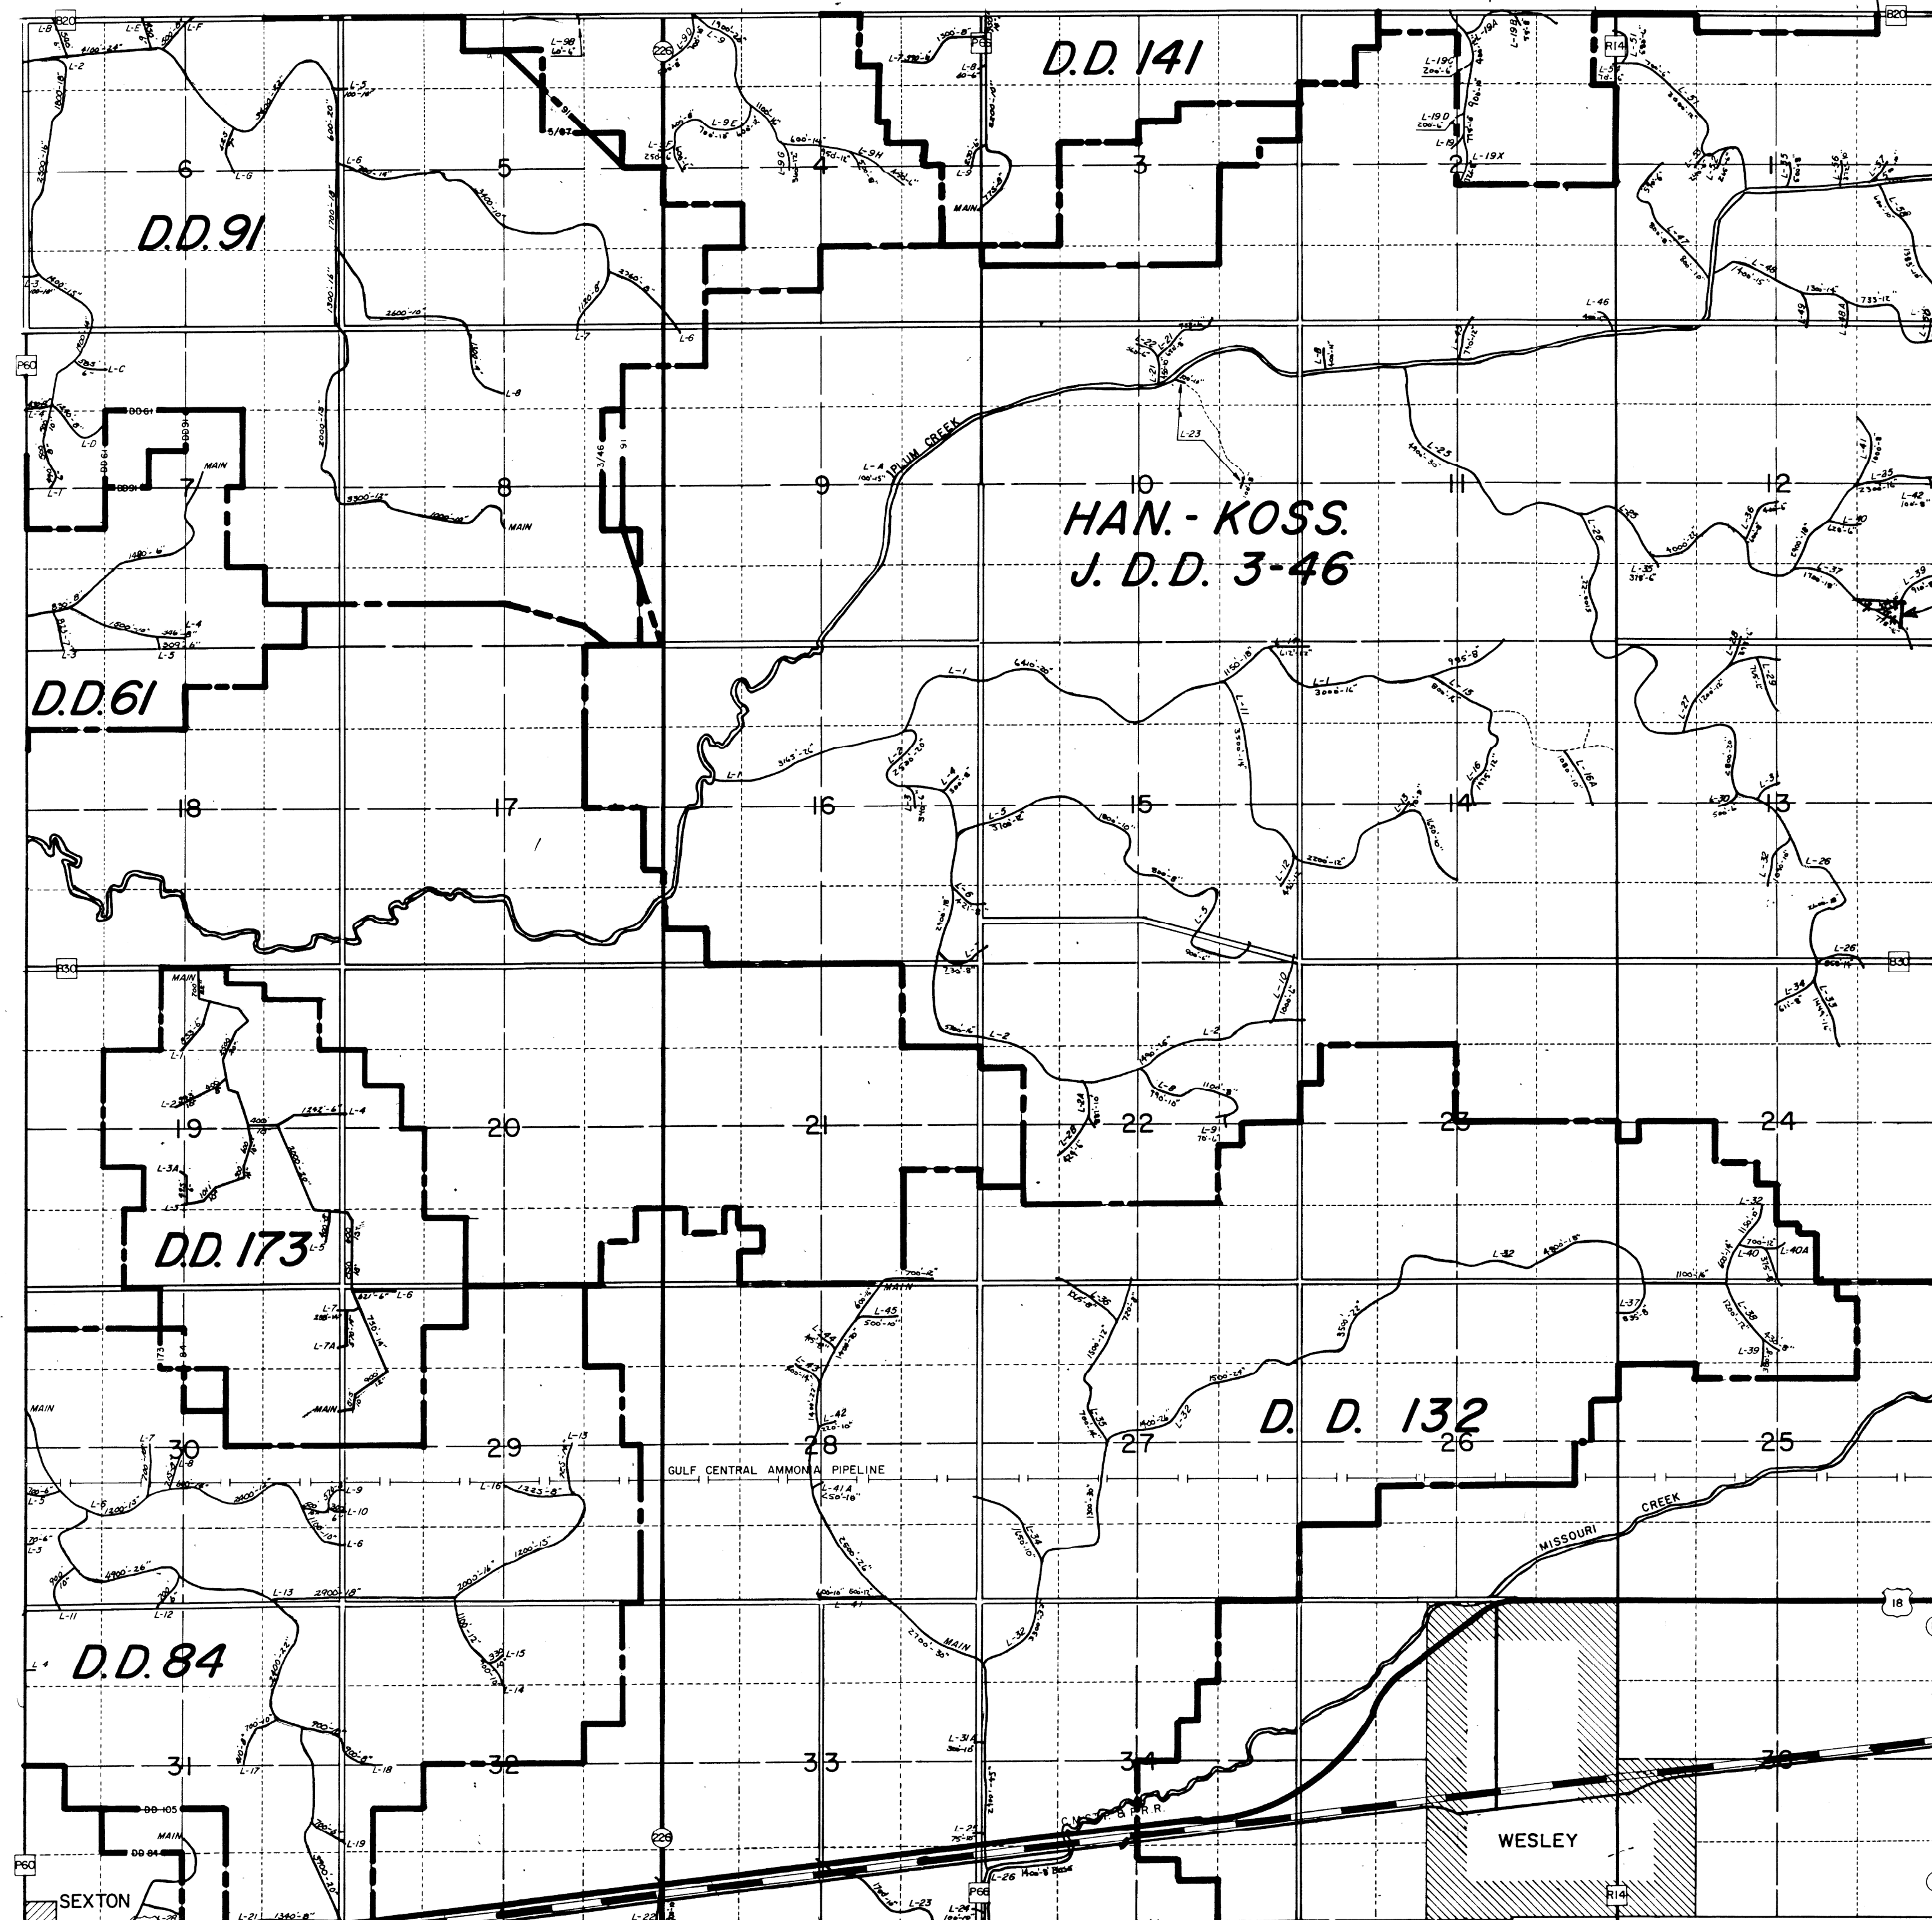

1110' 18" Tile Relocation

(JOINS PAGE 20)

(JOINS PAGE 25)

HANCOCK CO.